
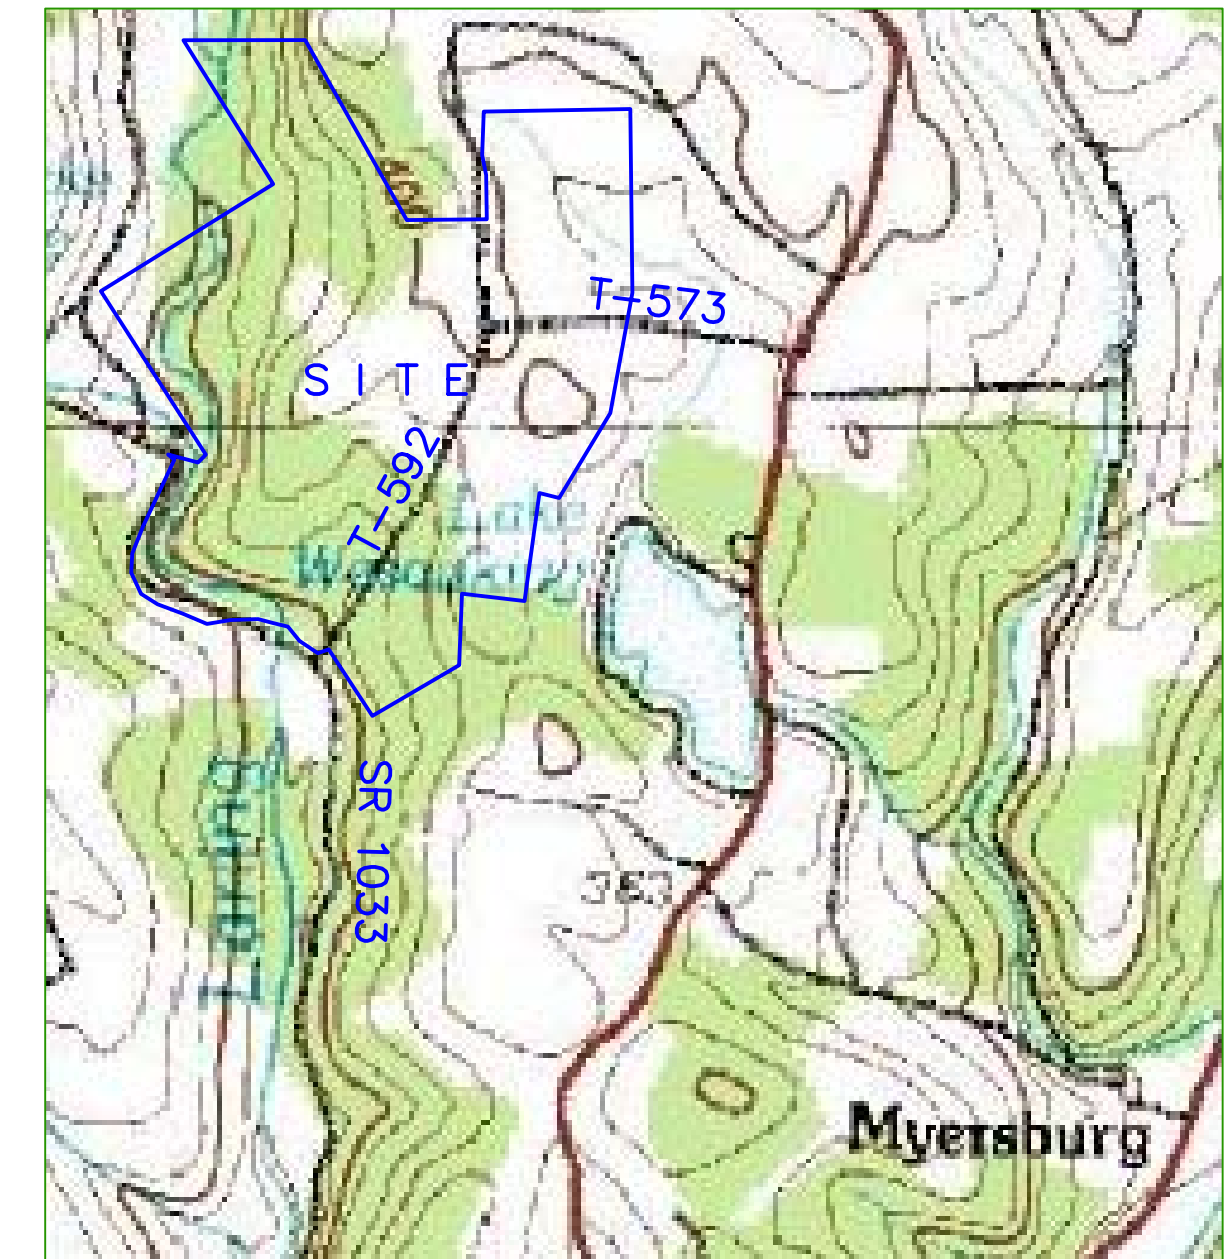


Sheet Index

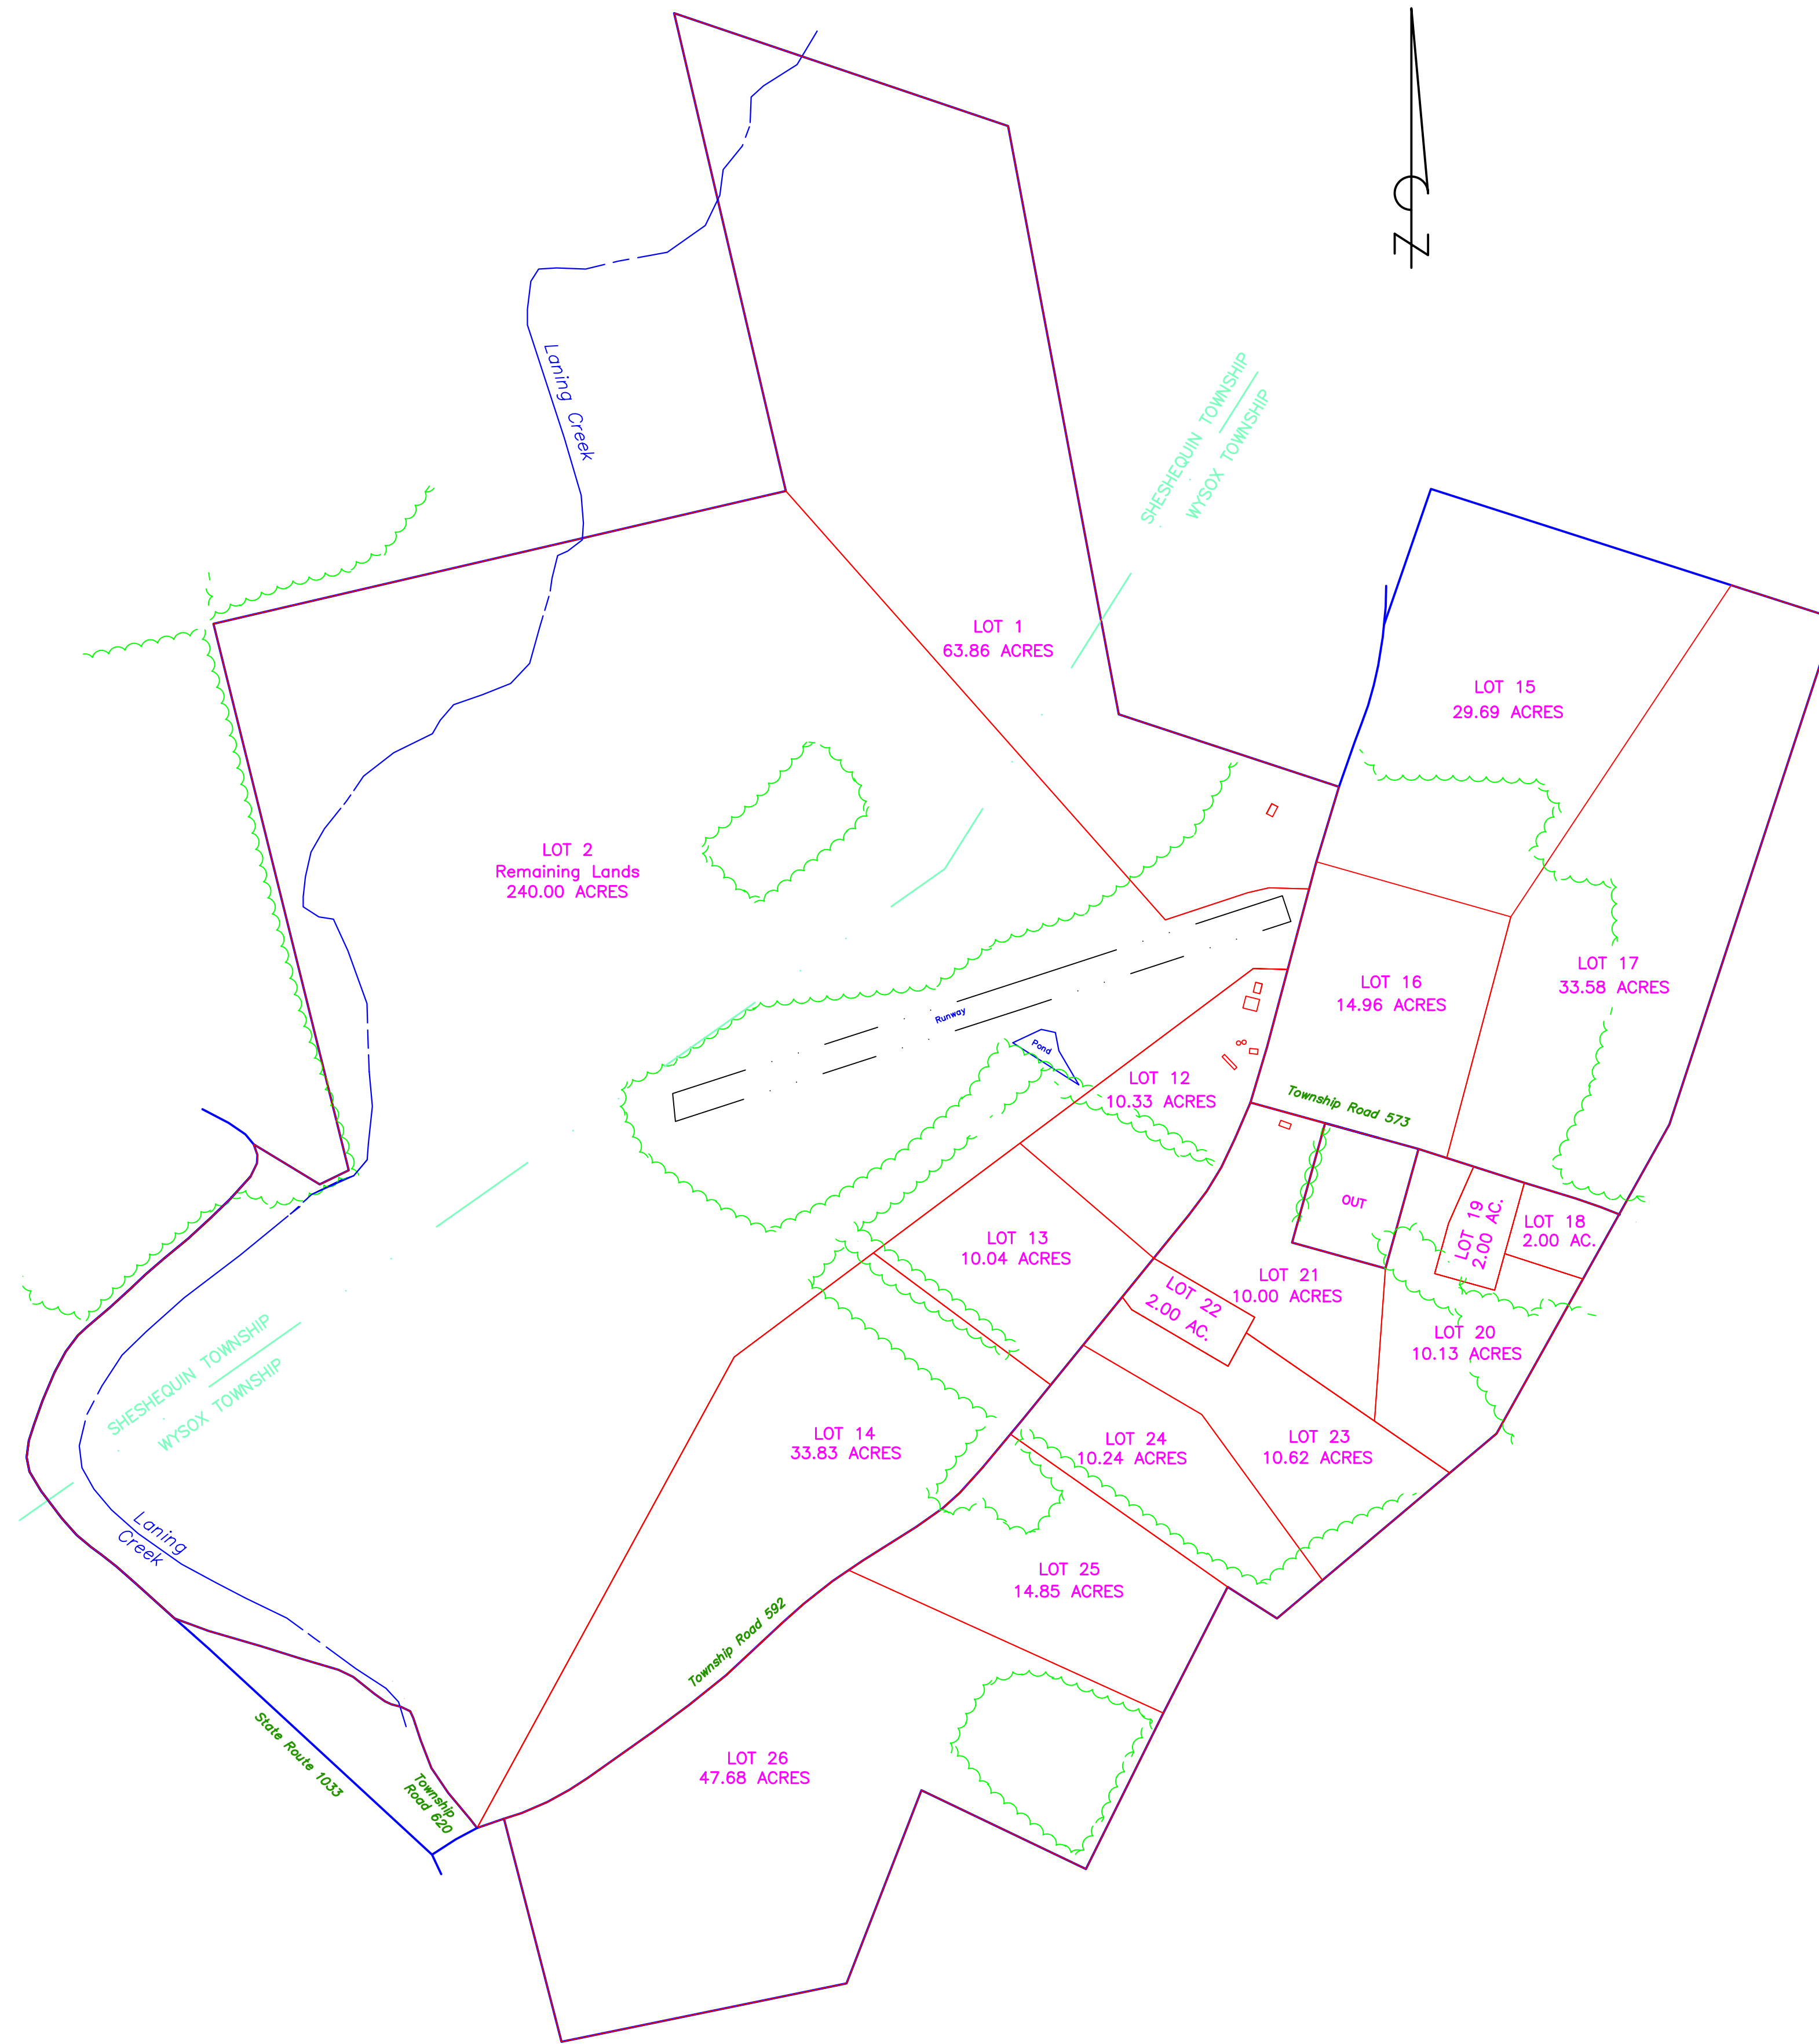

Location Map
Scale 1" = 2000'

INDEX

- Title Sheet
- Sheet 1 - Subdivision
- Sheet 2 - Subdivision
- Sheet 3 - Site Plan

**WINDSOCK HILL
SUBDIVISION**

Lands of Thomas J. O'Reilly
Inst. # 200407769 & 200407770
TM# 62-074.00-082 & 62-074.00-079
Total Area 545.81 Acres

Wysox and Sheshequin Townships Bradford County Penna.

Scale 1" = 400' December 8, 2004
Amended February 15, 2005

BUTLER LAND SURVEYING, LLC
1008 Pennsylvania Avenue Little Meadows, PA
File No. 3680 Map No. 2071

Title Sheet